
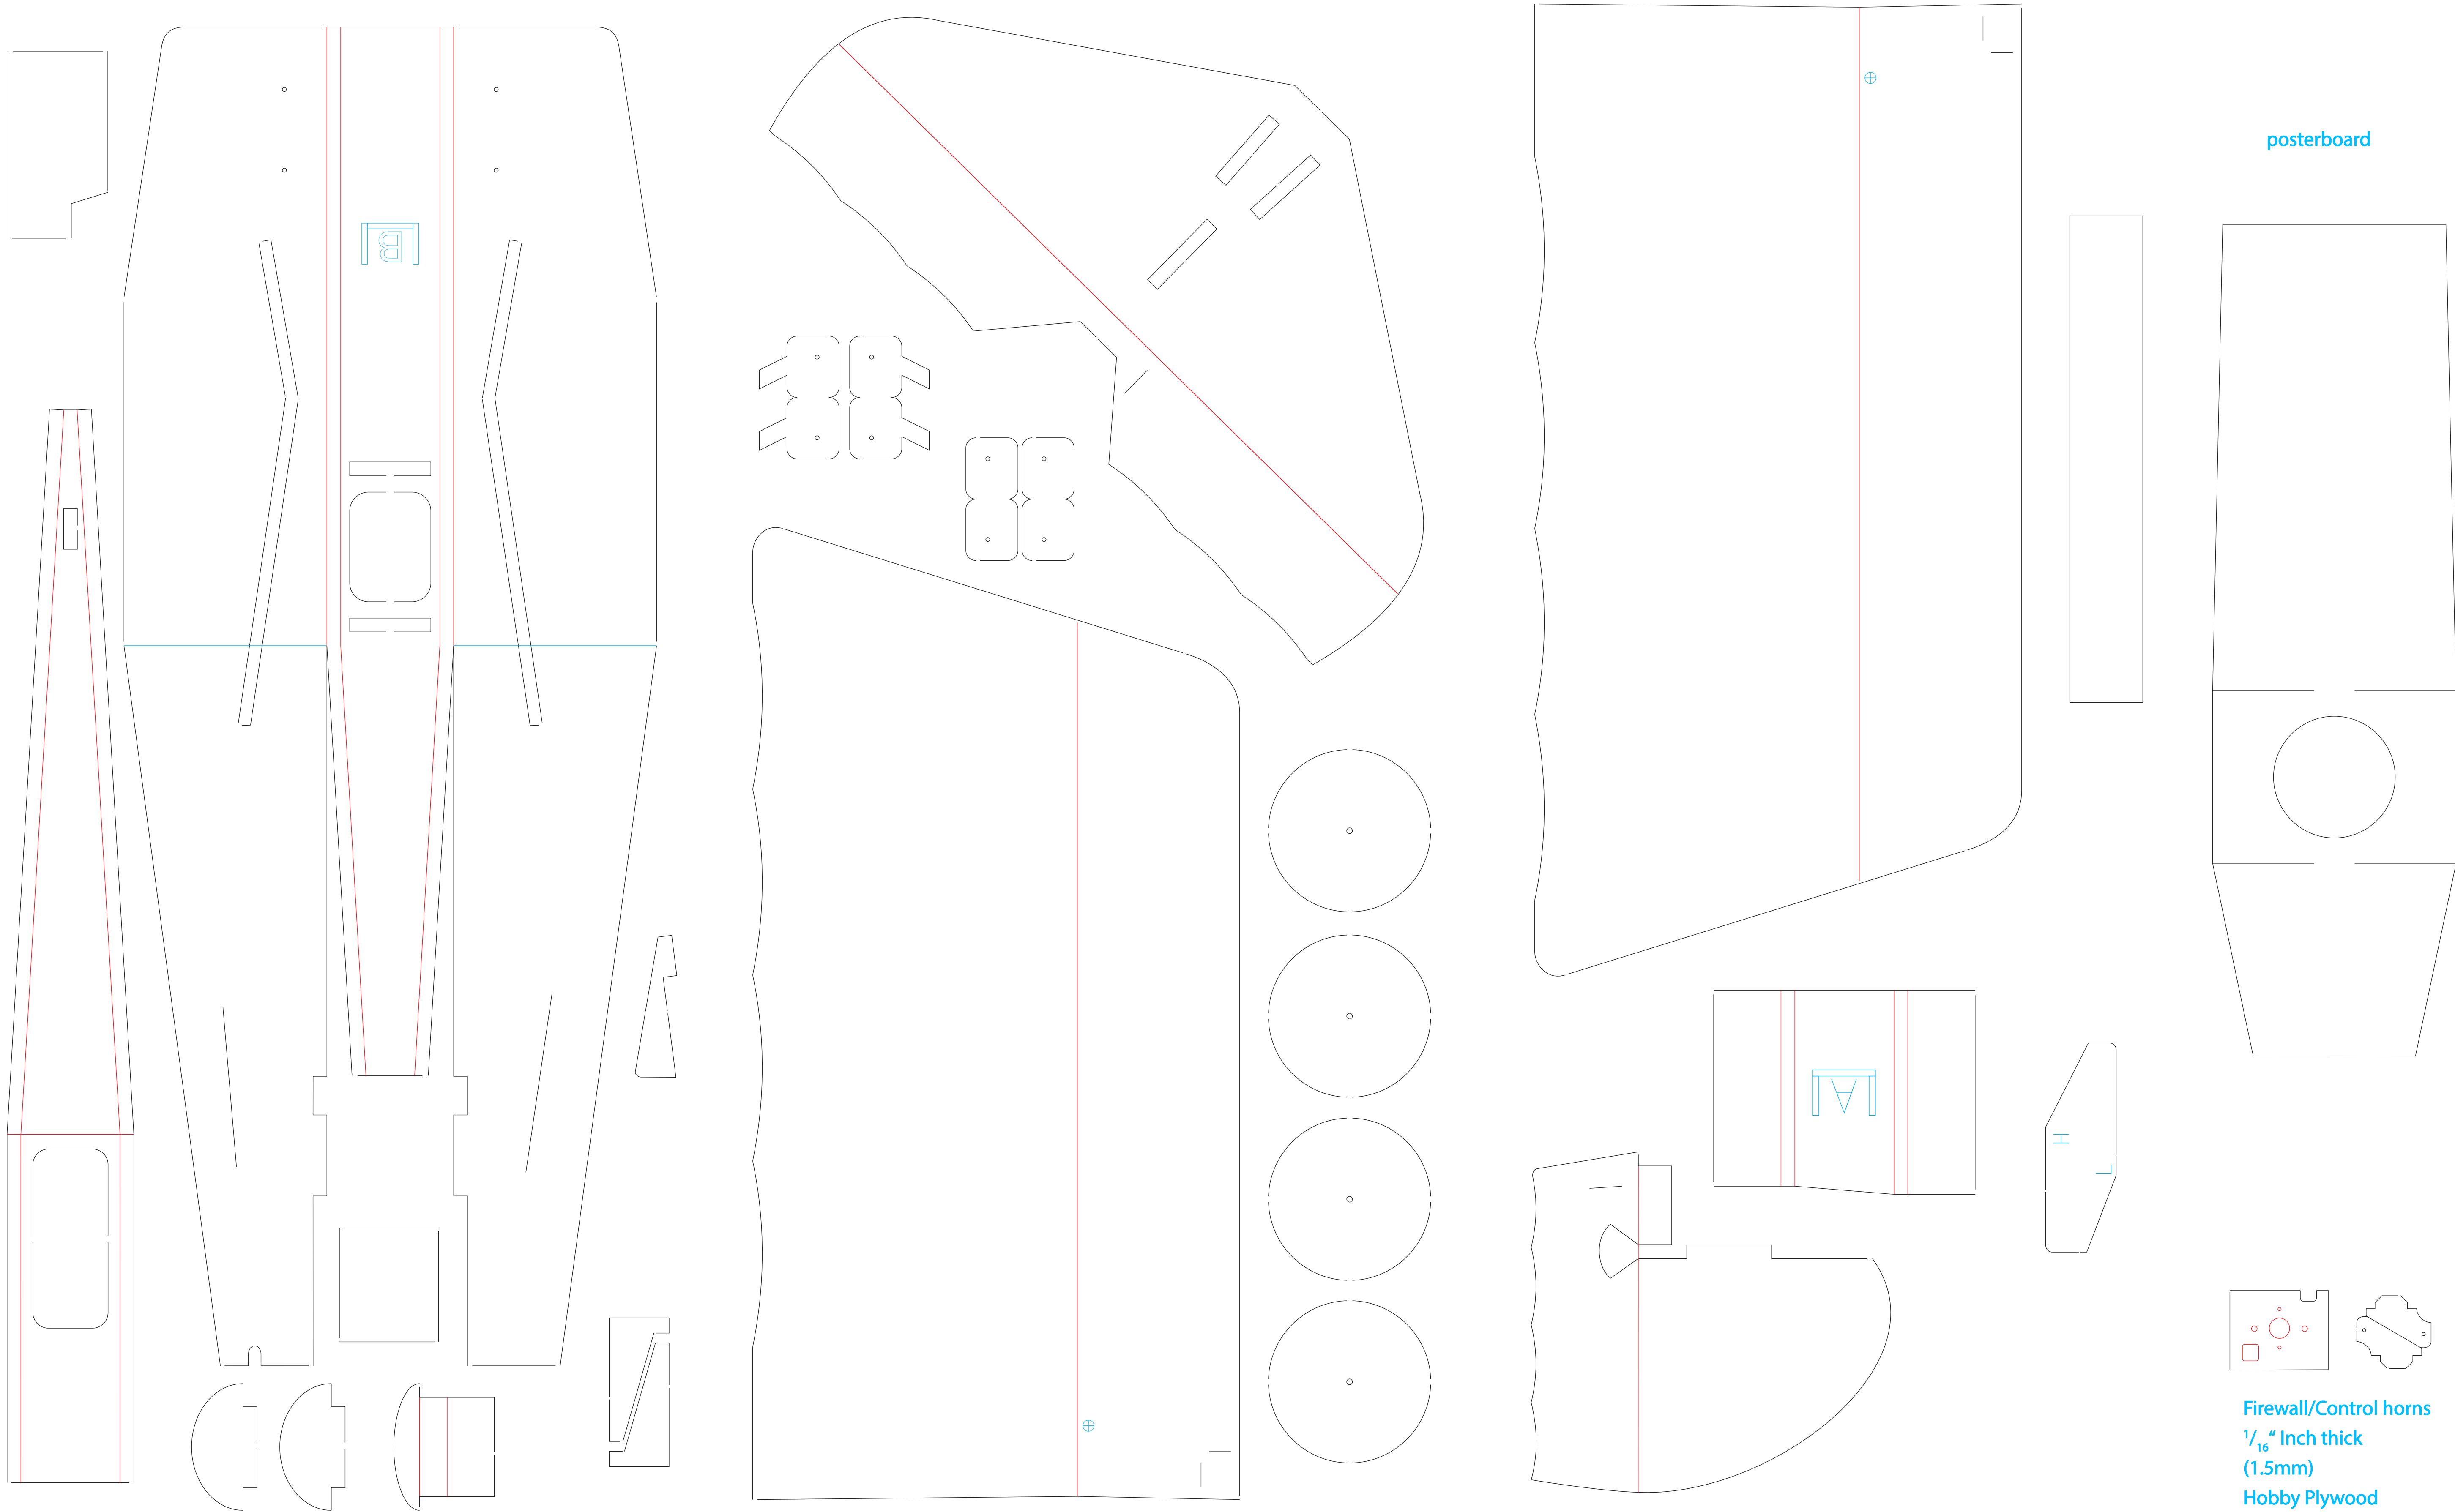
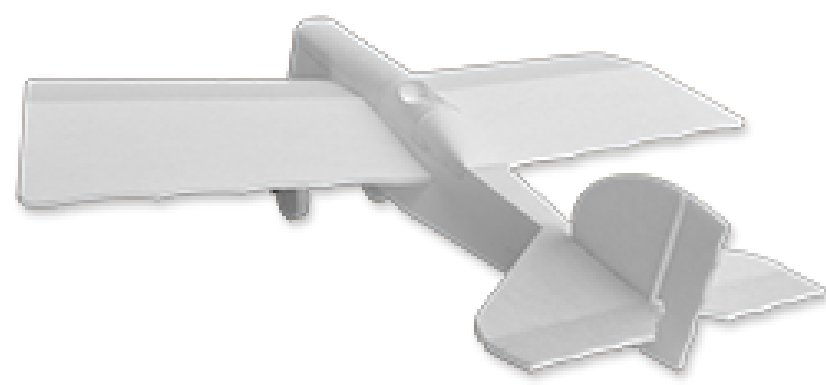


FT Mini Scout

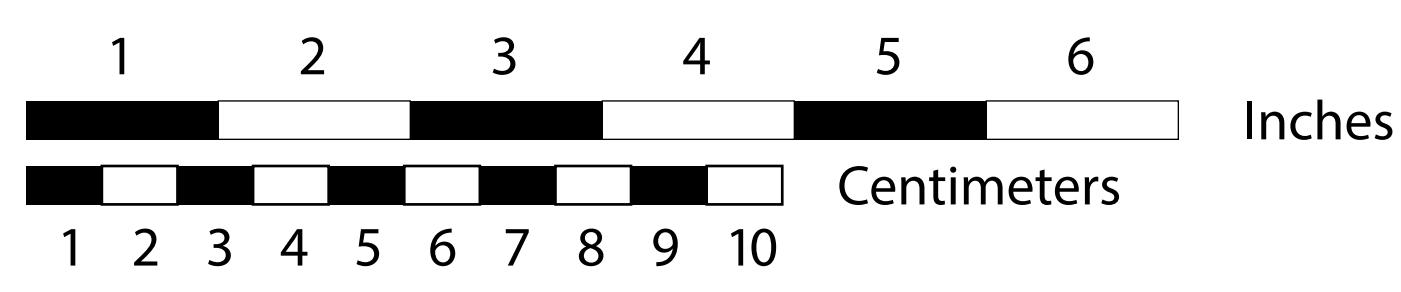

RED Lines - Only cut 50% through
BLACK Lines - Cut all the way through
BLUE Lines - Notes

Recommended electronics:
2480 kv 250 size motor
10 amp ESC
300 - 800 mAH 2s Minimum
(2) 5 gram servos

Throws:
16° deflection (elevator/rudder)
Expo 25%

Weight Without Battery
4.05 oz (115 g)

Prop:
5 x 3 prop minimum

Firewall/Control horns
1/16" Inch thick
(1.5mm)
Hobby Plywood



www.flitetest.com

Desgin By: Josh Bixler